


BOEING RESERVE YOUTH SPACE CONCEPT VISION MAY 2015

This following is a draft concept vision for Boeing Reserve Youth Space. It has been developed following extensive consultation with over 100 students from local Primary & Secondary schools and three public forums.

The space is designed as a multi-purpose recreational space with a range of opportunities for all ages including:

- skate area to replace the existing ramp
- adventure play with accessible areas
- fitness bars and climbing ropes
- shelters with social seating & event area.
- multi-sport ball court with rebound wall (future development)

Below: Key plan showing activity space in relation to adjacent carpark, baseball field and ovals

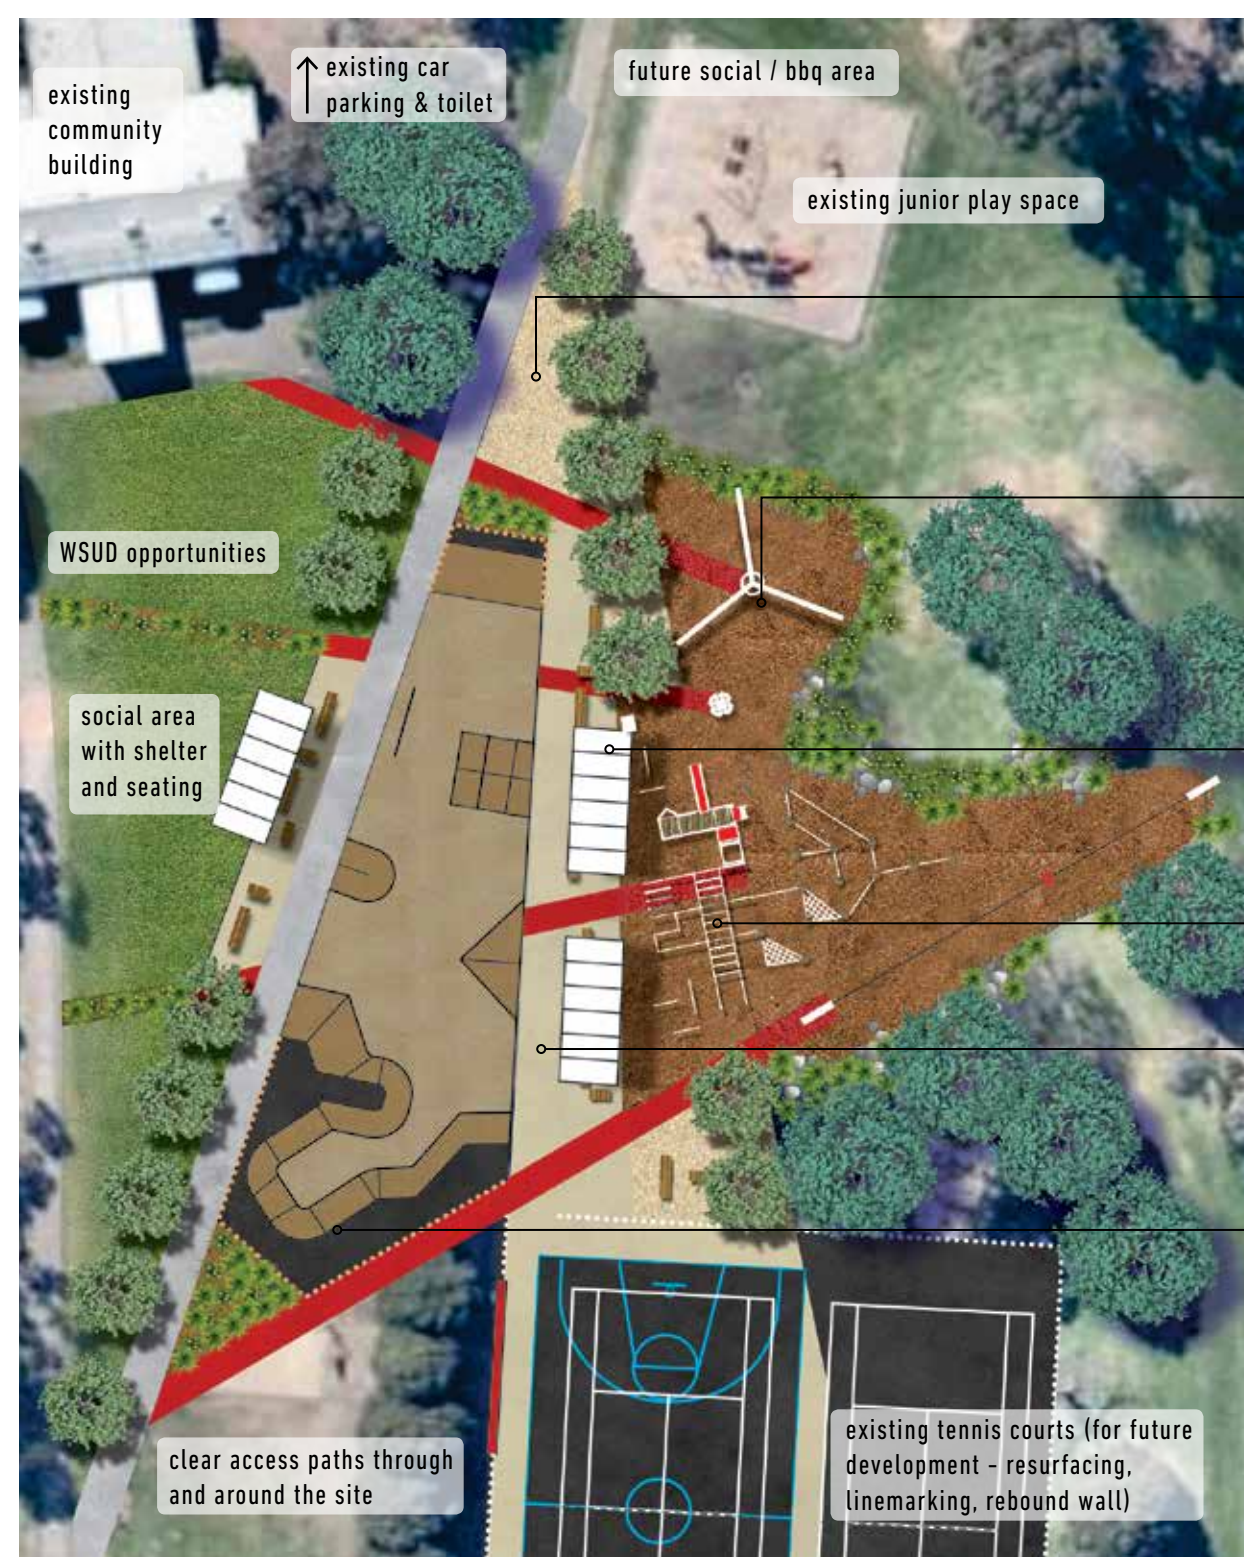

Entry plaza and access path through space with social seating, shelters, shade trees and access to both skate area and adventure play

Adventure play area includes flying fox, accessible play areas with basket swing, balance beams & climbing frames to cater for a wide range of ages & abilities (shown indicatively)

Curved shelters provide opportunities for social seating & viewing whilst also providing protection from wind, sun & rain

Climbing bars for older children & adult adventure play & fitness opportunities

Central access and viewing path with shelter delineates skate and social area, allowing access to existing tennis courts/multi-use court

Skate space includes mini ramp that flows into a street section with hips, rails & ledges providing opportunity for skate, scooter and bmx use (shown indicatively)

existing tennis courts (for future development - resurfacing, linemarking, rebound wall)

SCALE 1:500 at A4

0m 5m 10m

